

# SURF CLUB - CLUB SITE PLAN


SURFSIDE, FLORIDA



November 21, 2013

## LEGEND

- |   |                     |   |                                 |
|---|---------------------|---|---------------------------------|
| 1 | South Tower Arrival | 6 | Residential & Hotel South Tower |
| 2 | Surf Club Arrival   | 7 | Residential North Tower         |
| 3 | North Tower Arrival | 8 | Beach Portal                    |
| 4 | Courtyard           |   |                                 |
| 5 | Members' Cabanas    |   |                                 |

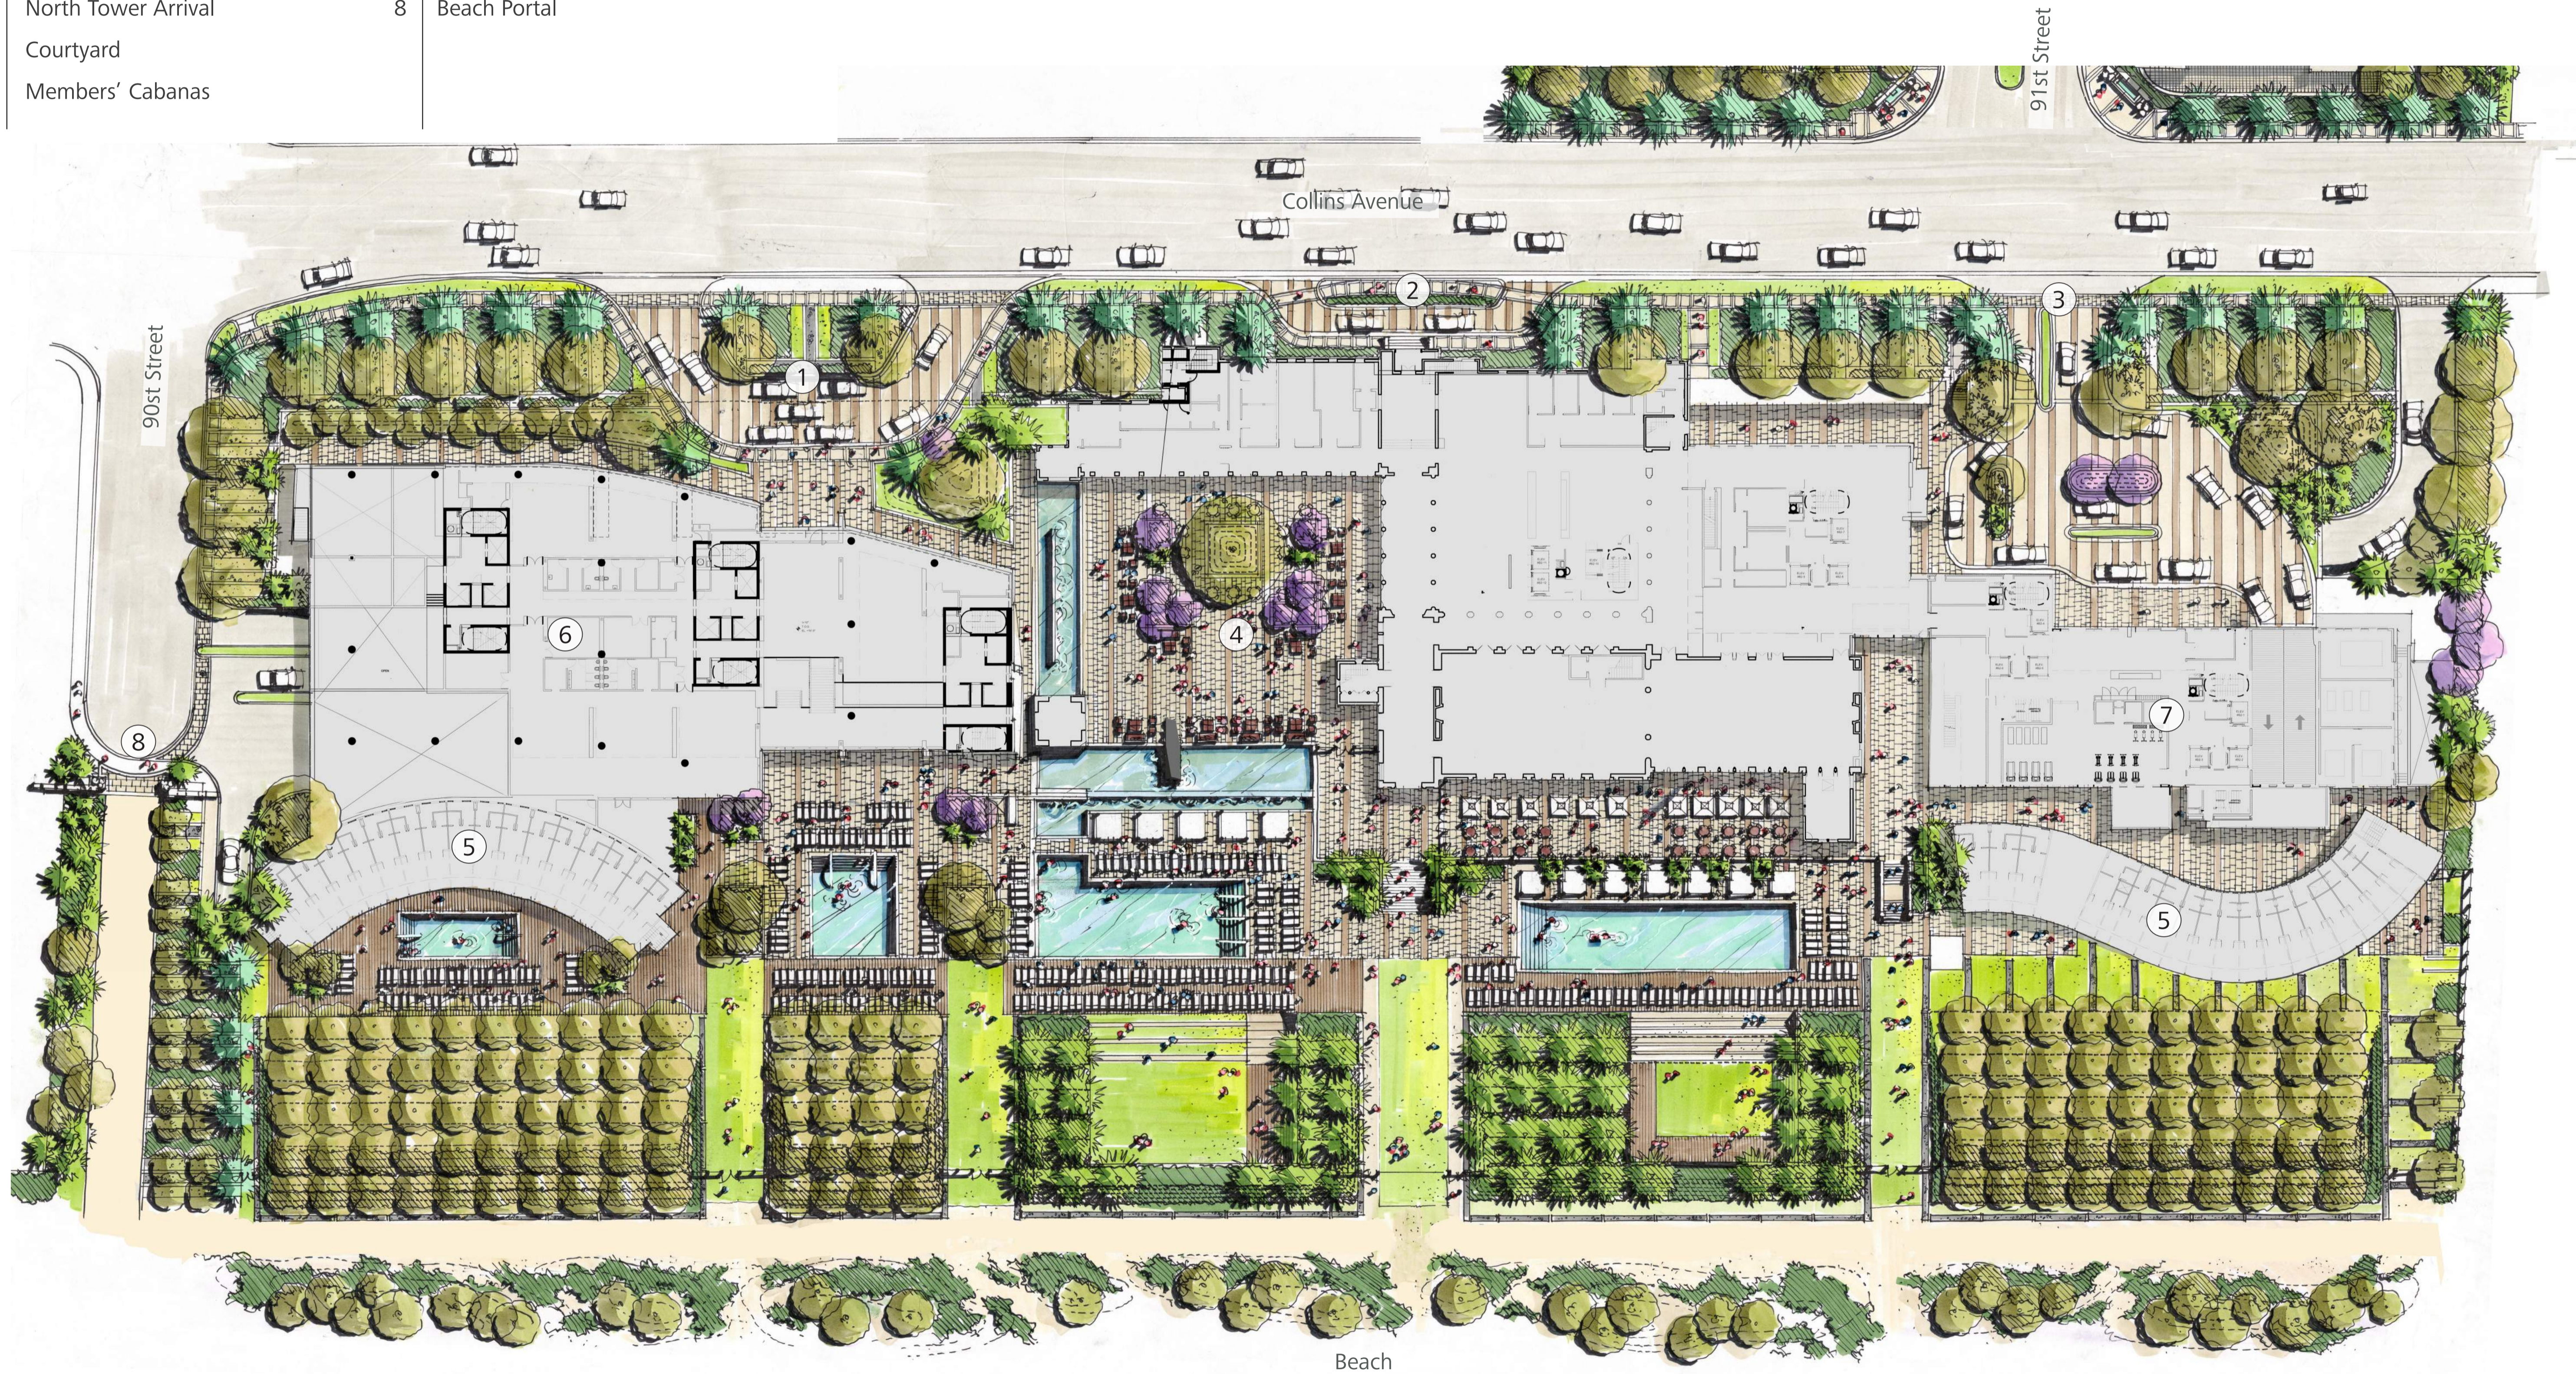

Scale 1" = 30'-0"

0 30 ft 60 ft 120 ft

